


Appendix 2– East Sussex County Council Wooden Fingerpost Design

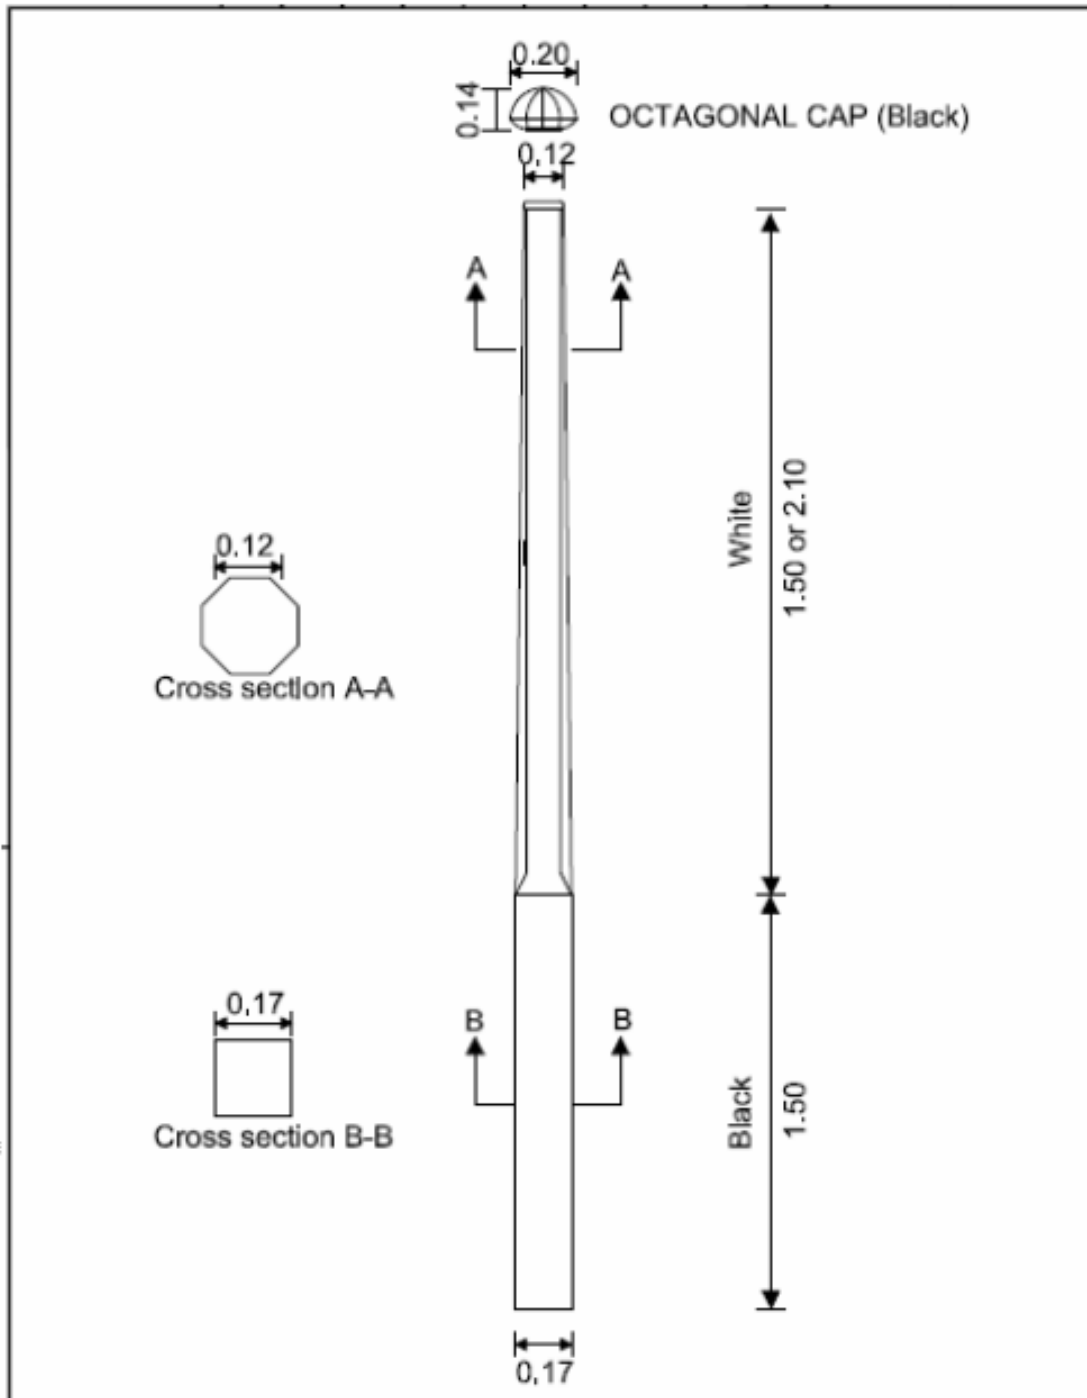

Rev	Revision details	Chkd	Appd	Date

File ref: 20\projects\116 cont.

Project Name

Drawing Title
**ESCC GUIDE
POST SPECIFICATION**

Original Drawing Size : A4
Scale : NTS Dimensions : - Metres



Client

Drawing No
PS4/13

Rev