

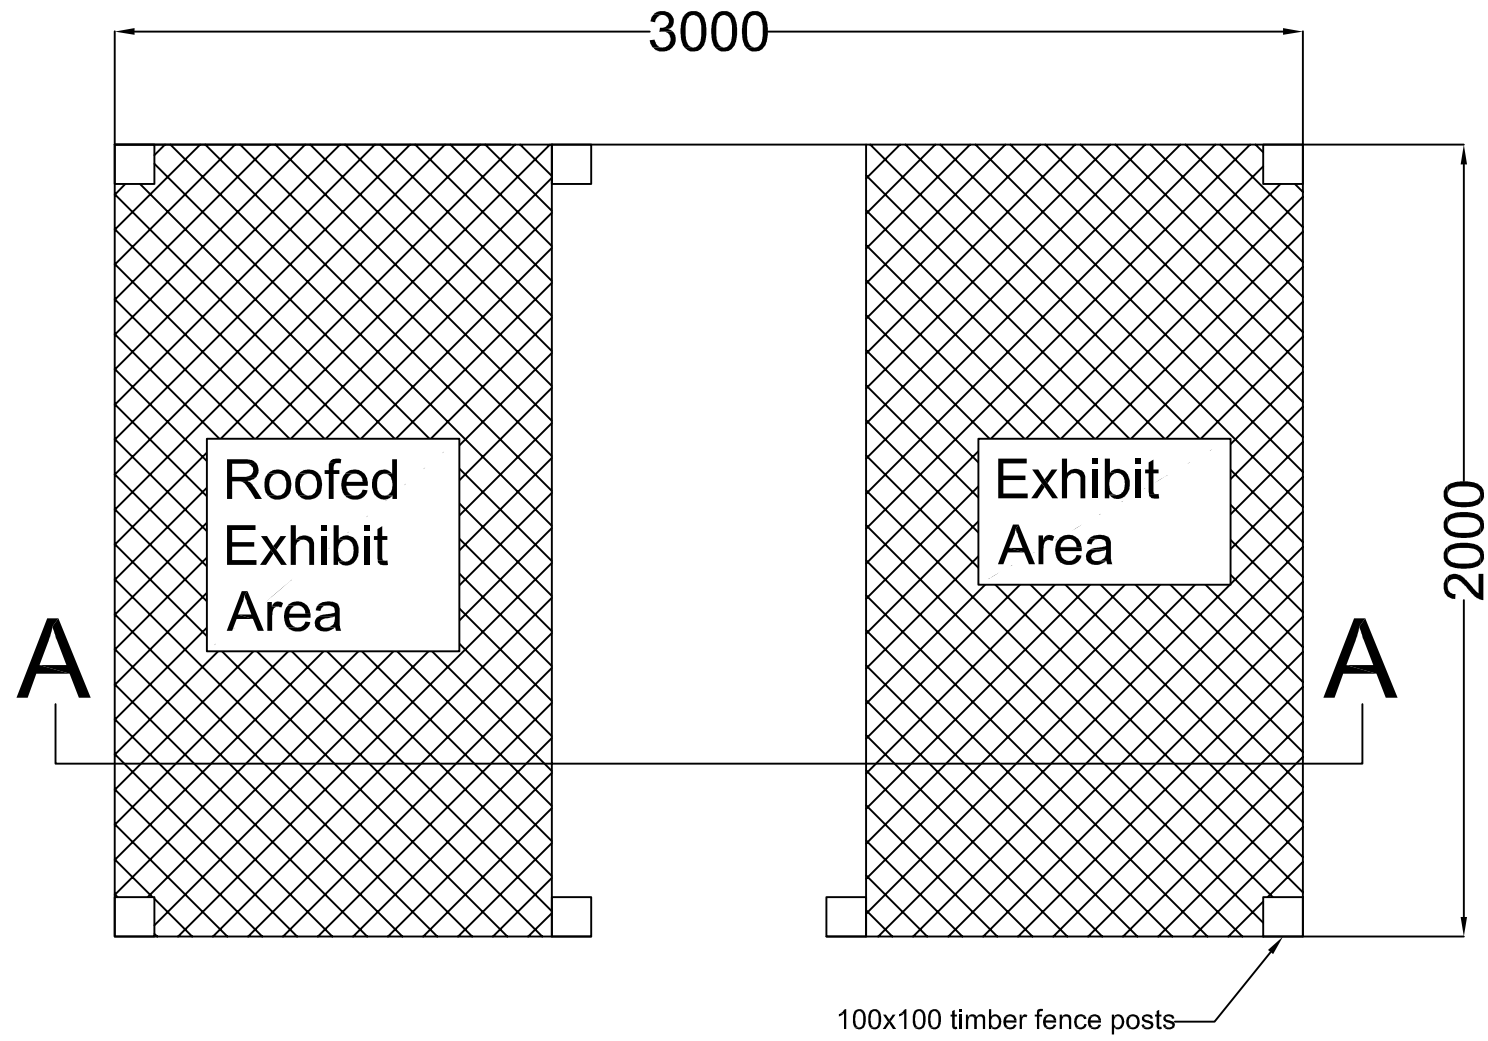


General Arrangement

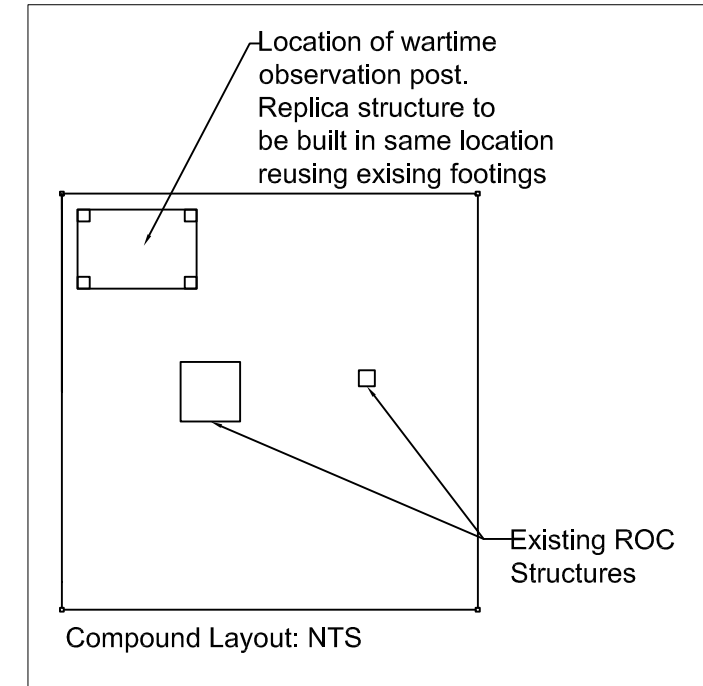

Section A-A

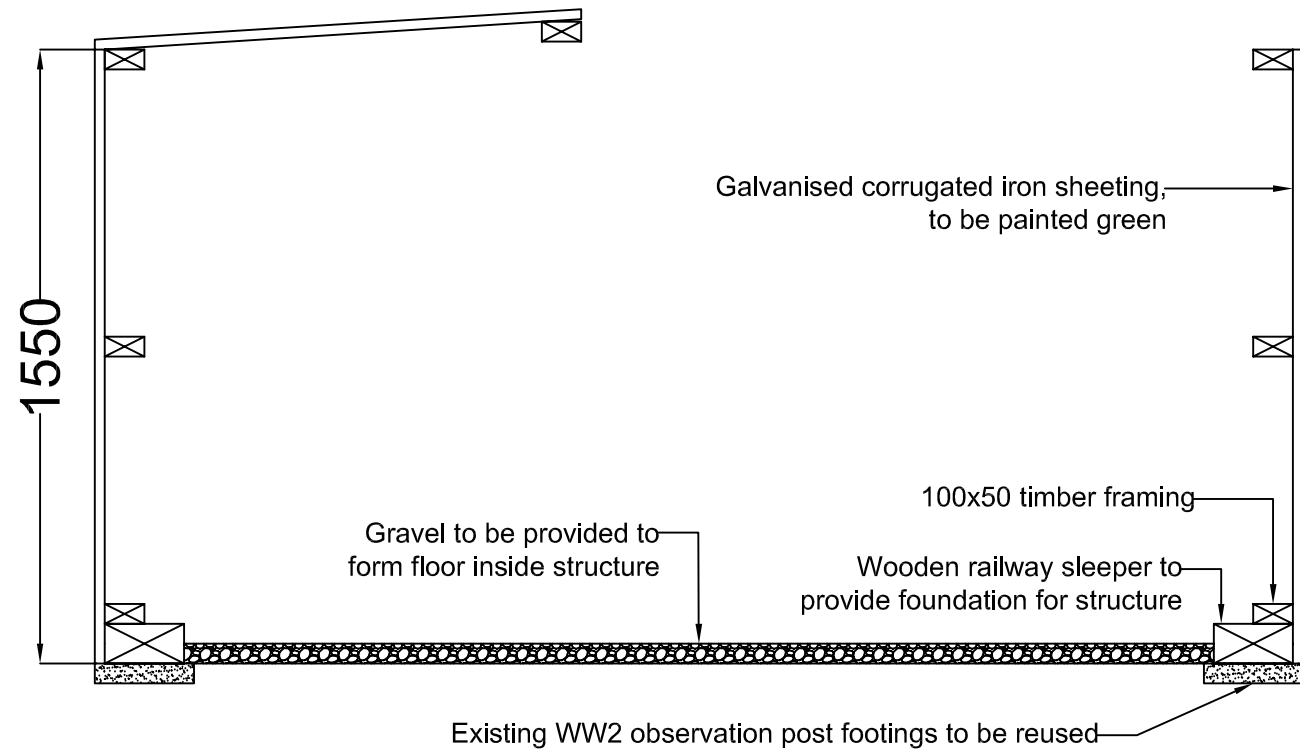

Example Wartime Observation Post



General Notes

All Dimensions in millimeters unless otherwise stated.

Layout of overall ROC compound indicative.

Structure to be built in such a way that it is demountable and can be removed easily.

Scale: 1:10 @ A1, 1:20 @A3

Firm Name and Address

Project Name and Address
 Cuckfield ROC Post
 Wartime Observation Post

Project Cuckfield ROC	Sheet 01
Date 12/07/2024	
Scale As Noted	